

PLEASE COMPLETE & RETURN TO SUMMIT
TOWNSHIP WATER AUTHORITY:

1230 TOWNHALL ROAD WEST
SUITE 200
ERIE, PA 16509
PHONE: (814) 864-2323


RESIDENTIAL / NON-RESIDENTIAL (CIRCLE)
NAME: _____
SERVICE ADDRESS: _____
PLUMBER NAME: _____
DATE SUBMITTED: _____

HEATED ENCLOSURE (HOT BOX)
MAKE: _____ MODEL: _____
SIZE: _____ CUSTOM BUILT: _____
ASSE 1060 COMPLIANT: Y / N (CIRCLE)

*CUSTOM BUILT ENCLOSURES MUST BE SUBMITTED FOR REVIEW.

BACKFLOW PREVENTER (BFP)
TYPE: _____
MAKE: _____ MODEL: _____
SIZE: _____

APPROVAL STAMP
APPROVED BY: _____
DATE APPROVED: _____
APPROVAL RETURNED: _____

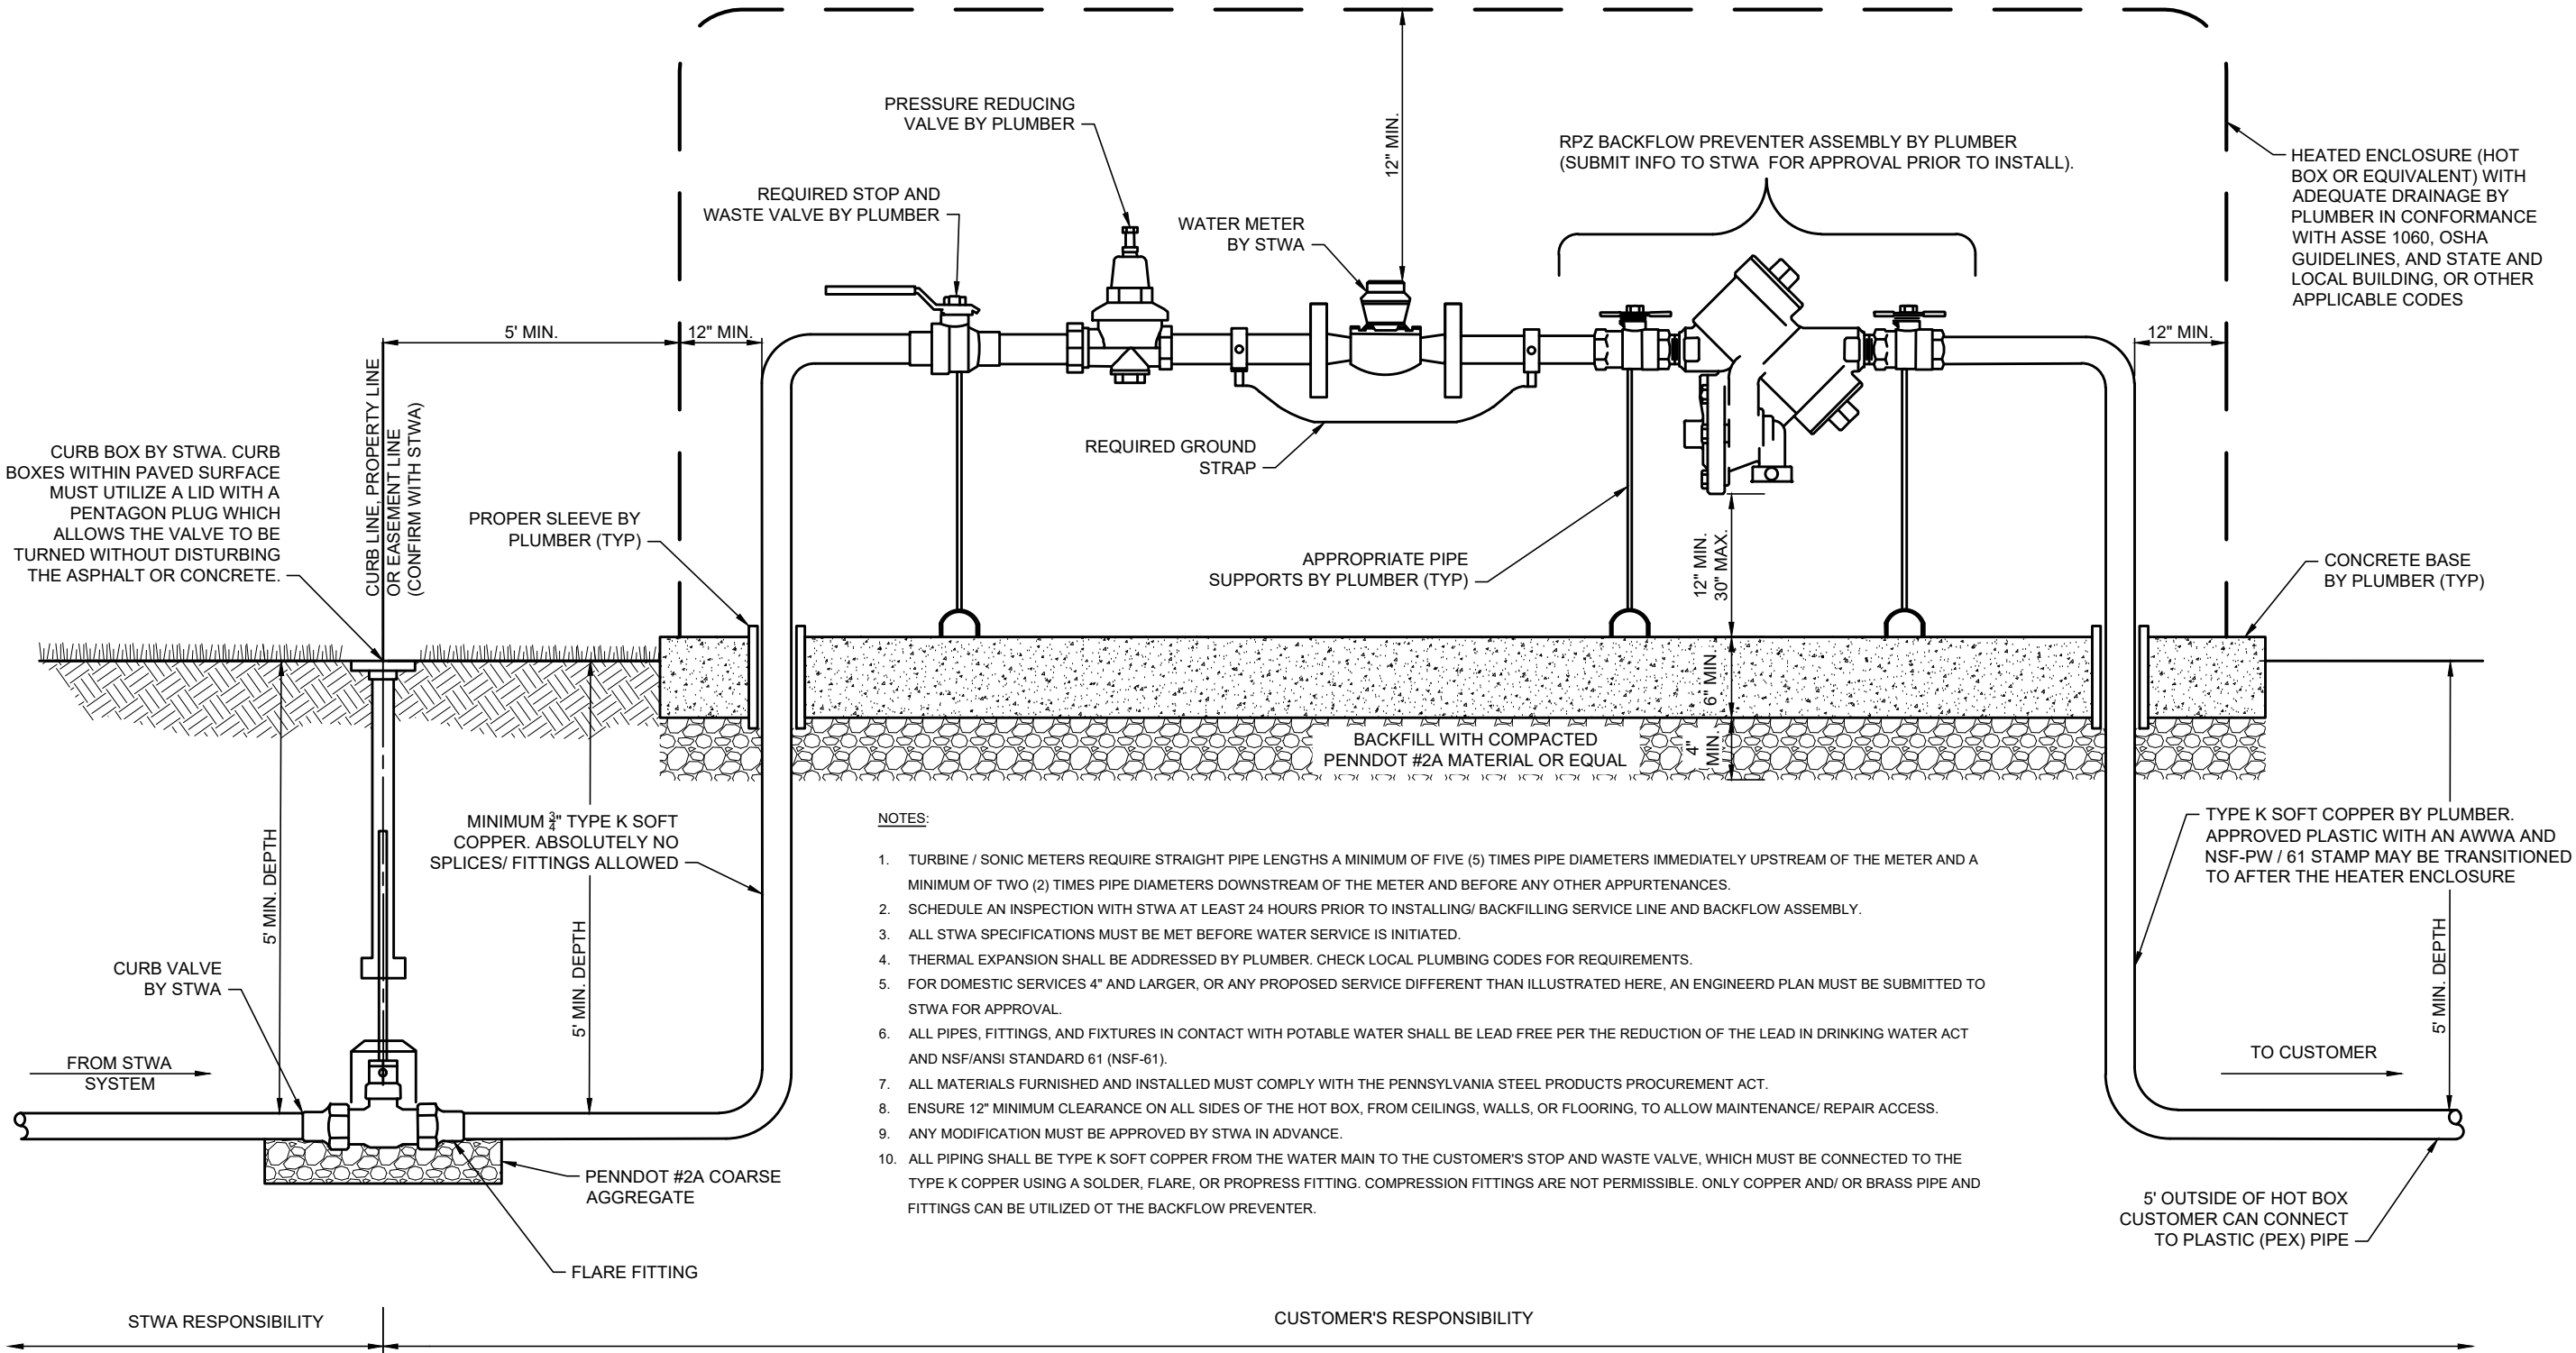

**SUMMIT TOWNSHIP WATER
AUTHORITY**

1230 TOWNHALL ROAD WEST
SUITE 200
ERIE, PA 16509

DOMESTIC SERVICE LINE (3/4" - 2") WITH BFP (ENCLOSURE)

verdantas

1625 LOWELL AVENUE
ERIE, PA 16505
(814) 833-3900

SCALE:	NOT TO SCALE	PROJECT NO.	
ISSUE DATE:	02/2023	SHEET NAME	
DRAWN BY:	JEC	SD-001	
APPROVED BY:	JZ	SHEET	OF
		1	1