


PLEASE COMPLETE & RETURN TO SUMMIT  
TOWNSHIP WATER AUTHORITY:  
1230 TOWNHALL ROAD WEST  
SUITE 200  
ERIE, PA 16509  
PHONE: (814) 864-2323

RESIDENTIAL / NON-RESIDENTIAL (CIRCLE)  
NAME: \_\_\_\_\_  
SERVICE ADDRESS: \_\_\_\_\_  
PLUMBER NAME: \_\_\_\_\_  
DATE SUBMITTED: \_\_\_\_\_

**HEATED ENCLOSURE (HOT BOX)**  
MAKE: \_\_\_\_\_ MODEL: \_\_\_\_\_  
SIZE: \_\_\_\_\_ CUSTOM BUILT: \_\_\_\_\_  
ASSE 1060 COMPLIANT: Y / N (CIRCLE)  
\*CUSTOM BUILT ENCLOSURES MUST BE SUBMITTED FOR REVIEW.

**BACKFLOW PREVENTER (BFP)**  
TYPE: \_\_\_\_\_  
MAKE: \_\_\_\_\_ MODEL: \_\_\_\_\_  
SIZE: \_\_\_\_\_

**APPROVAL STAMP**  
APPROVED BY: \_\_\_\_\_  
DATE APPROVED: \_\_\_\_\_  
APPROVAL RETURNED: \_\_\_\_\_

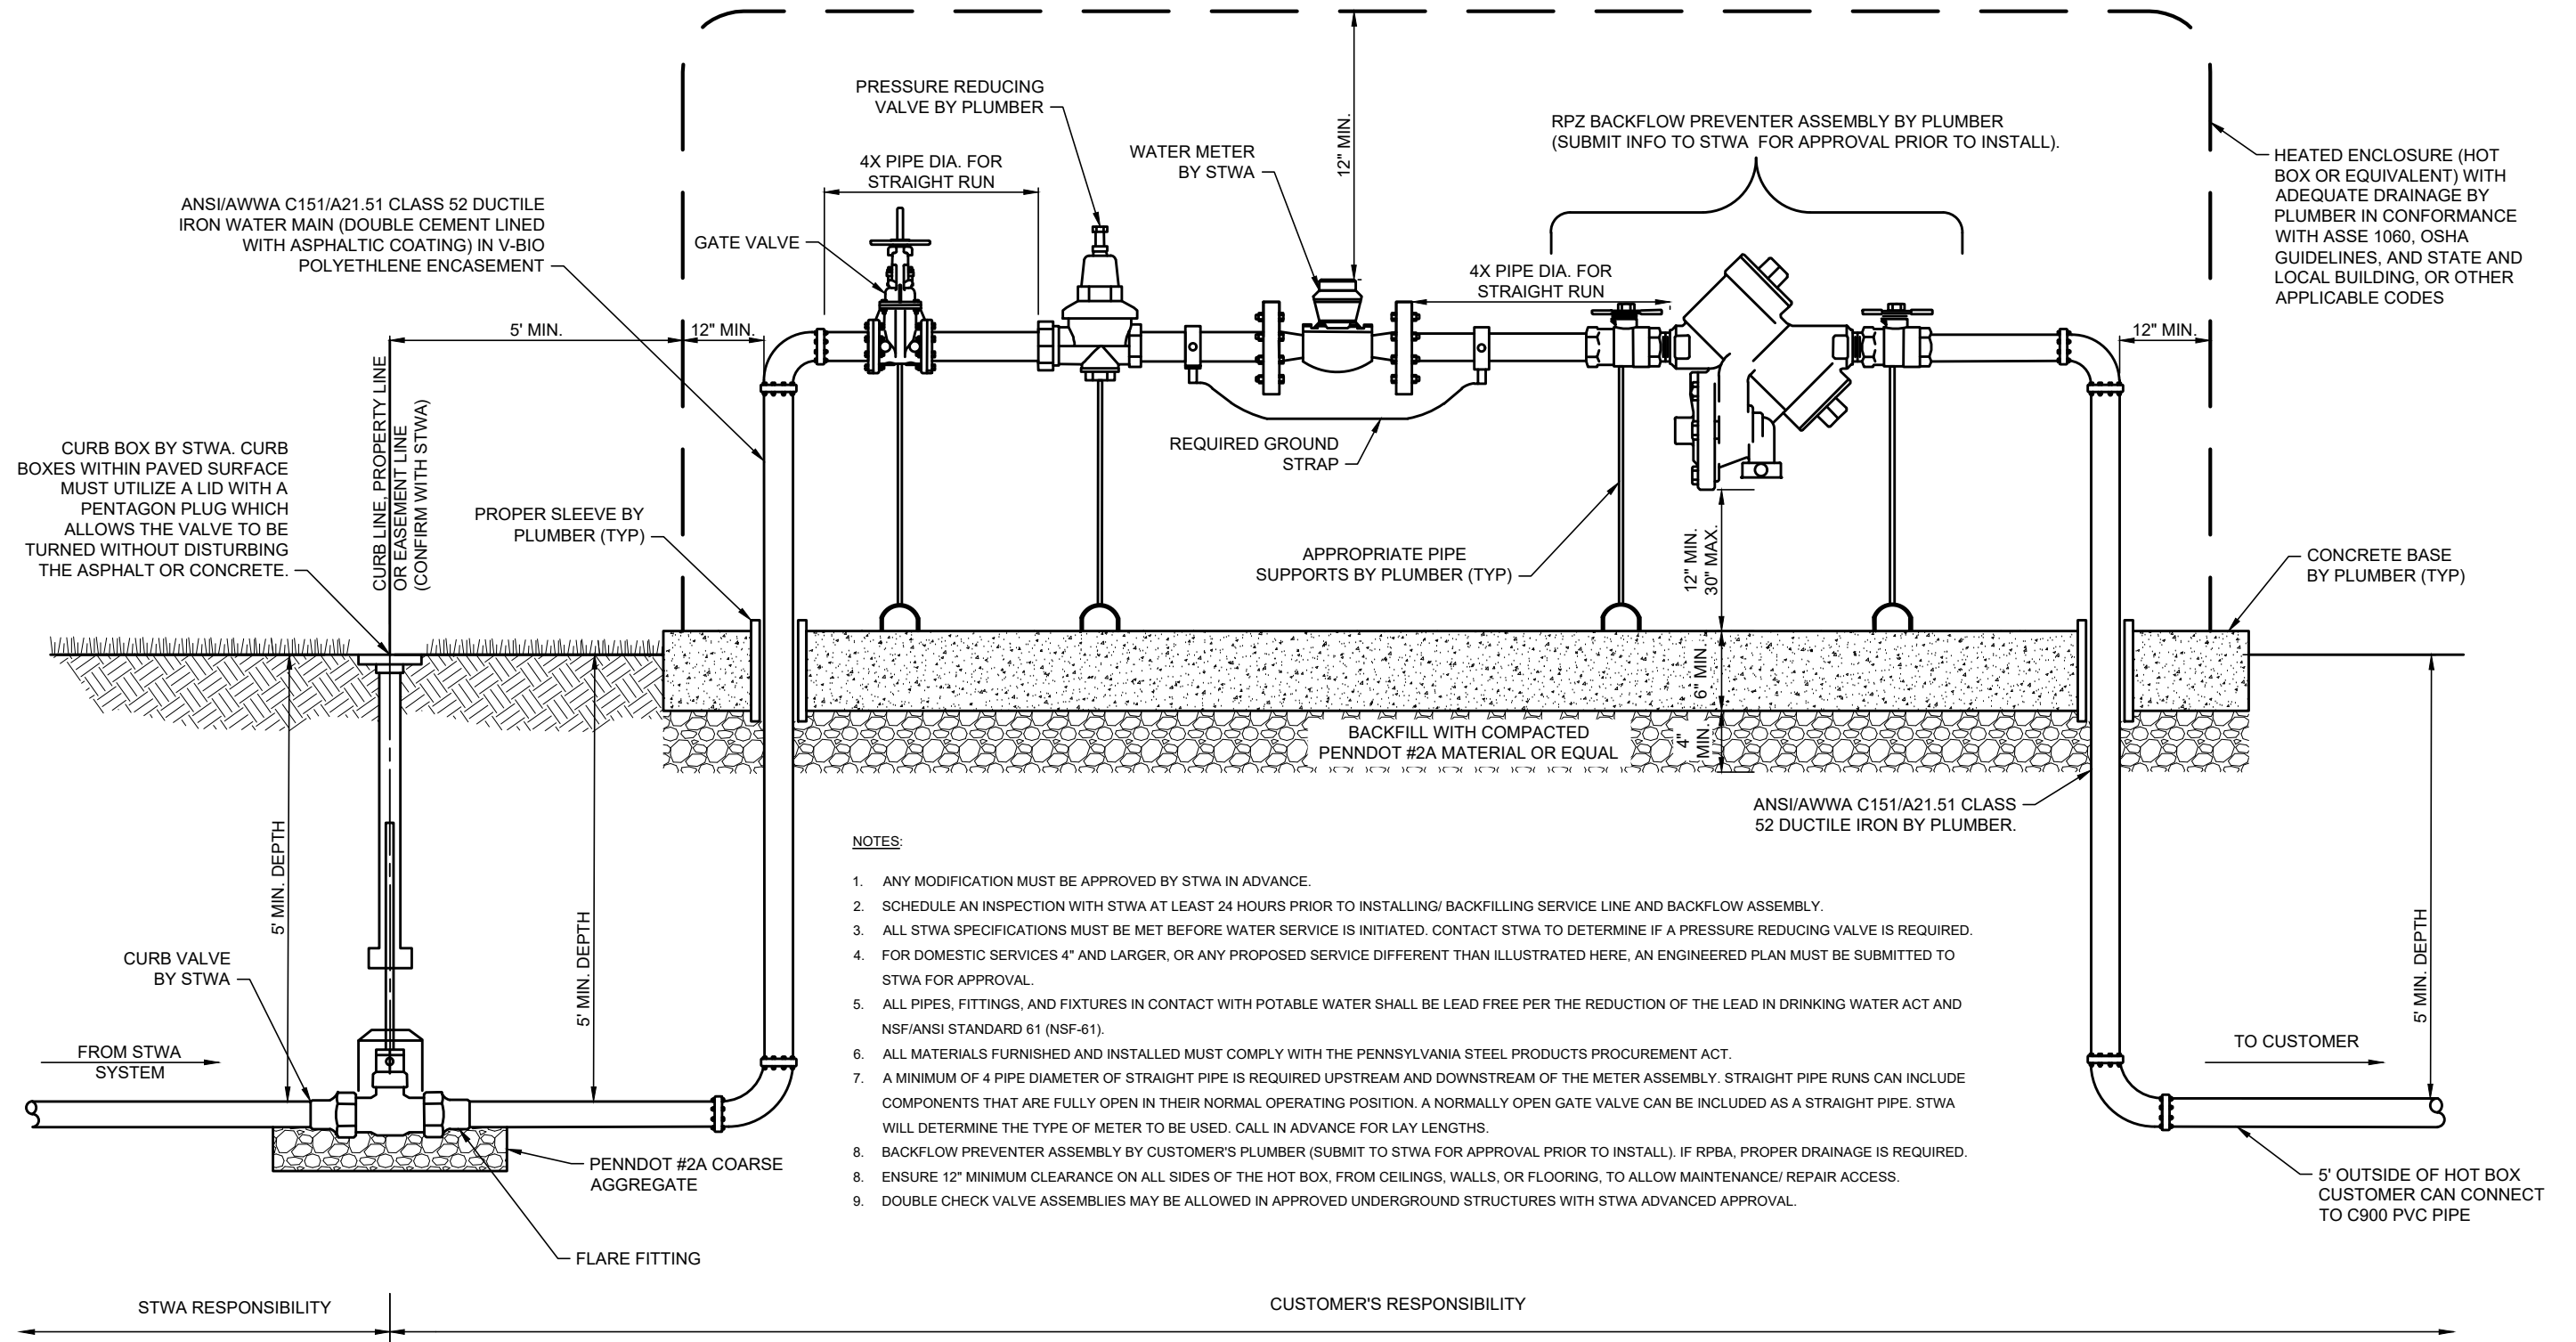

C:\USERS\JEC\Desktop\PROPOSALS\JOHN WIL DETAILS\STWA\_SD-03\_LARGE.DWG - SD-03 - 3/9/2023 9:28:06 AM - JUSTIN CREE



**SUMMIT TOWNSHIP WATER AUTHORITY**  
1230 TOWNHALL ROAD WEST  
SUITE 200  
ERIE, PA 16509

# DOMESTIC SERVICE LINE (3" & LARGER) WITH BFP (ENCLOSURE)

**your trusted advisor**  
**consultants** engineers architects planners  
3200 WEST 32nd STREET  
ERIE, PENNSYLVANIA 16506  
PHONE (814) 833-3900

SCALE:	NOT TO SCALE	PROJECT NO.	
ISSUE DATE:	03/2023	SHEET NAME	
DRAWN BY:	JEC	<b>SD-003</b>	
APPROVED BY:	JZ	SHEET	OF
		<b>1</b>	<b>1</b>